




NEYVELI BOOK FAIR - 2008

LAYOUT OF STALLS

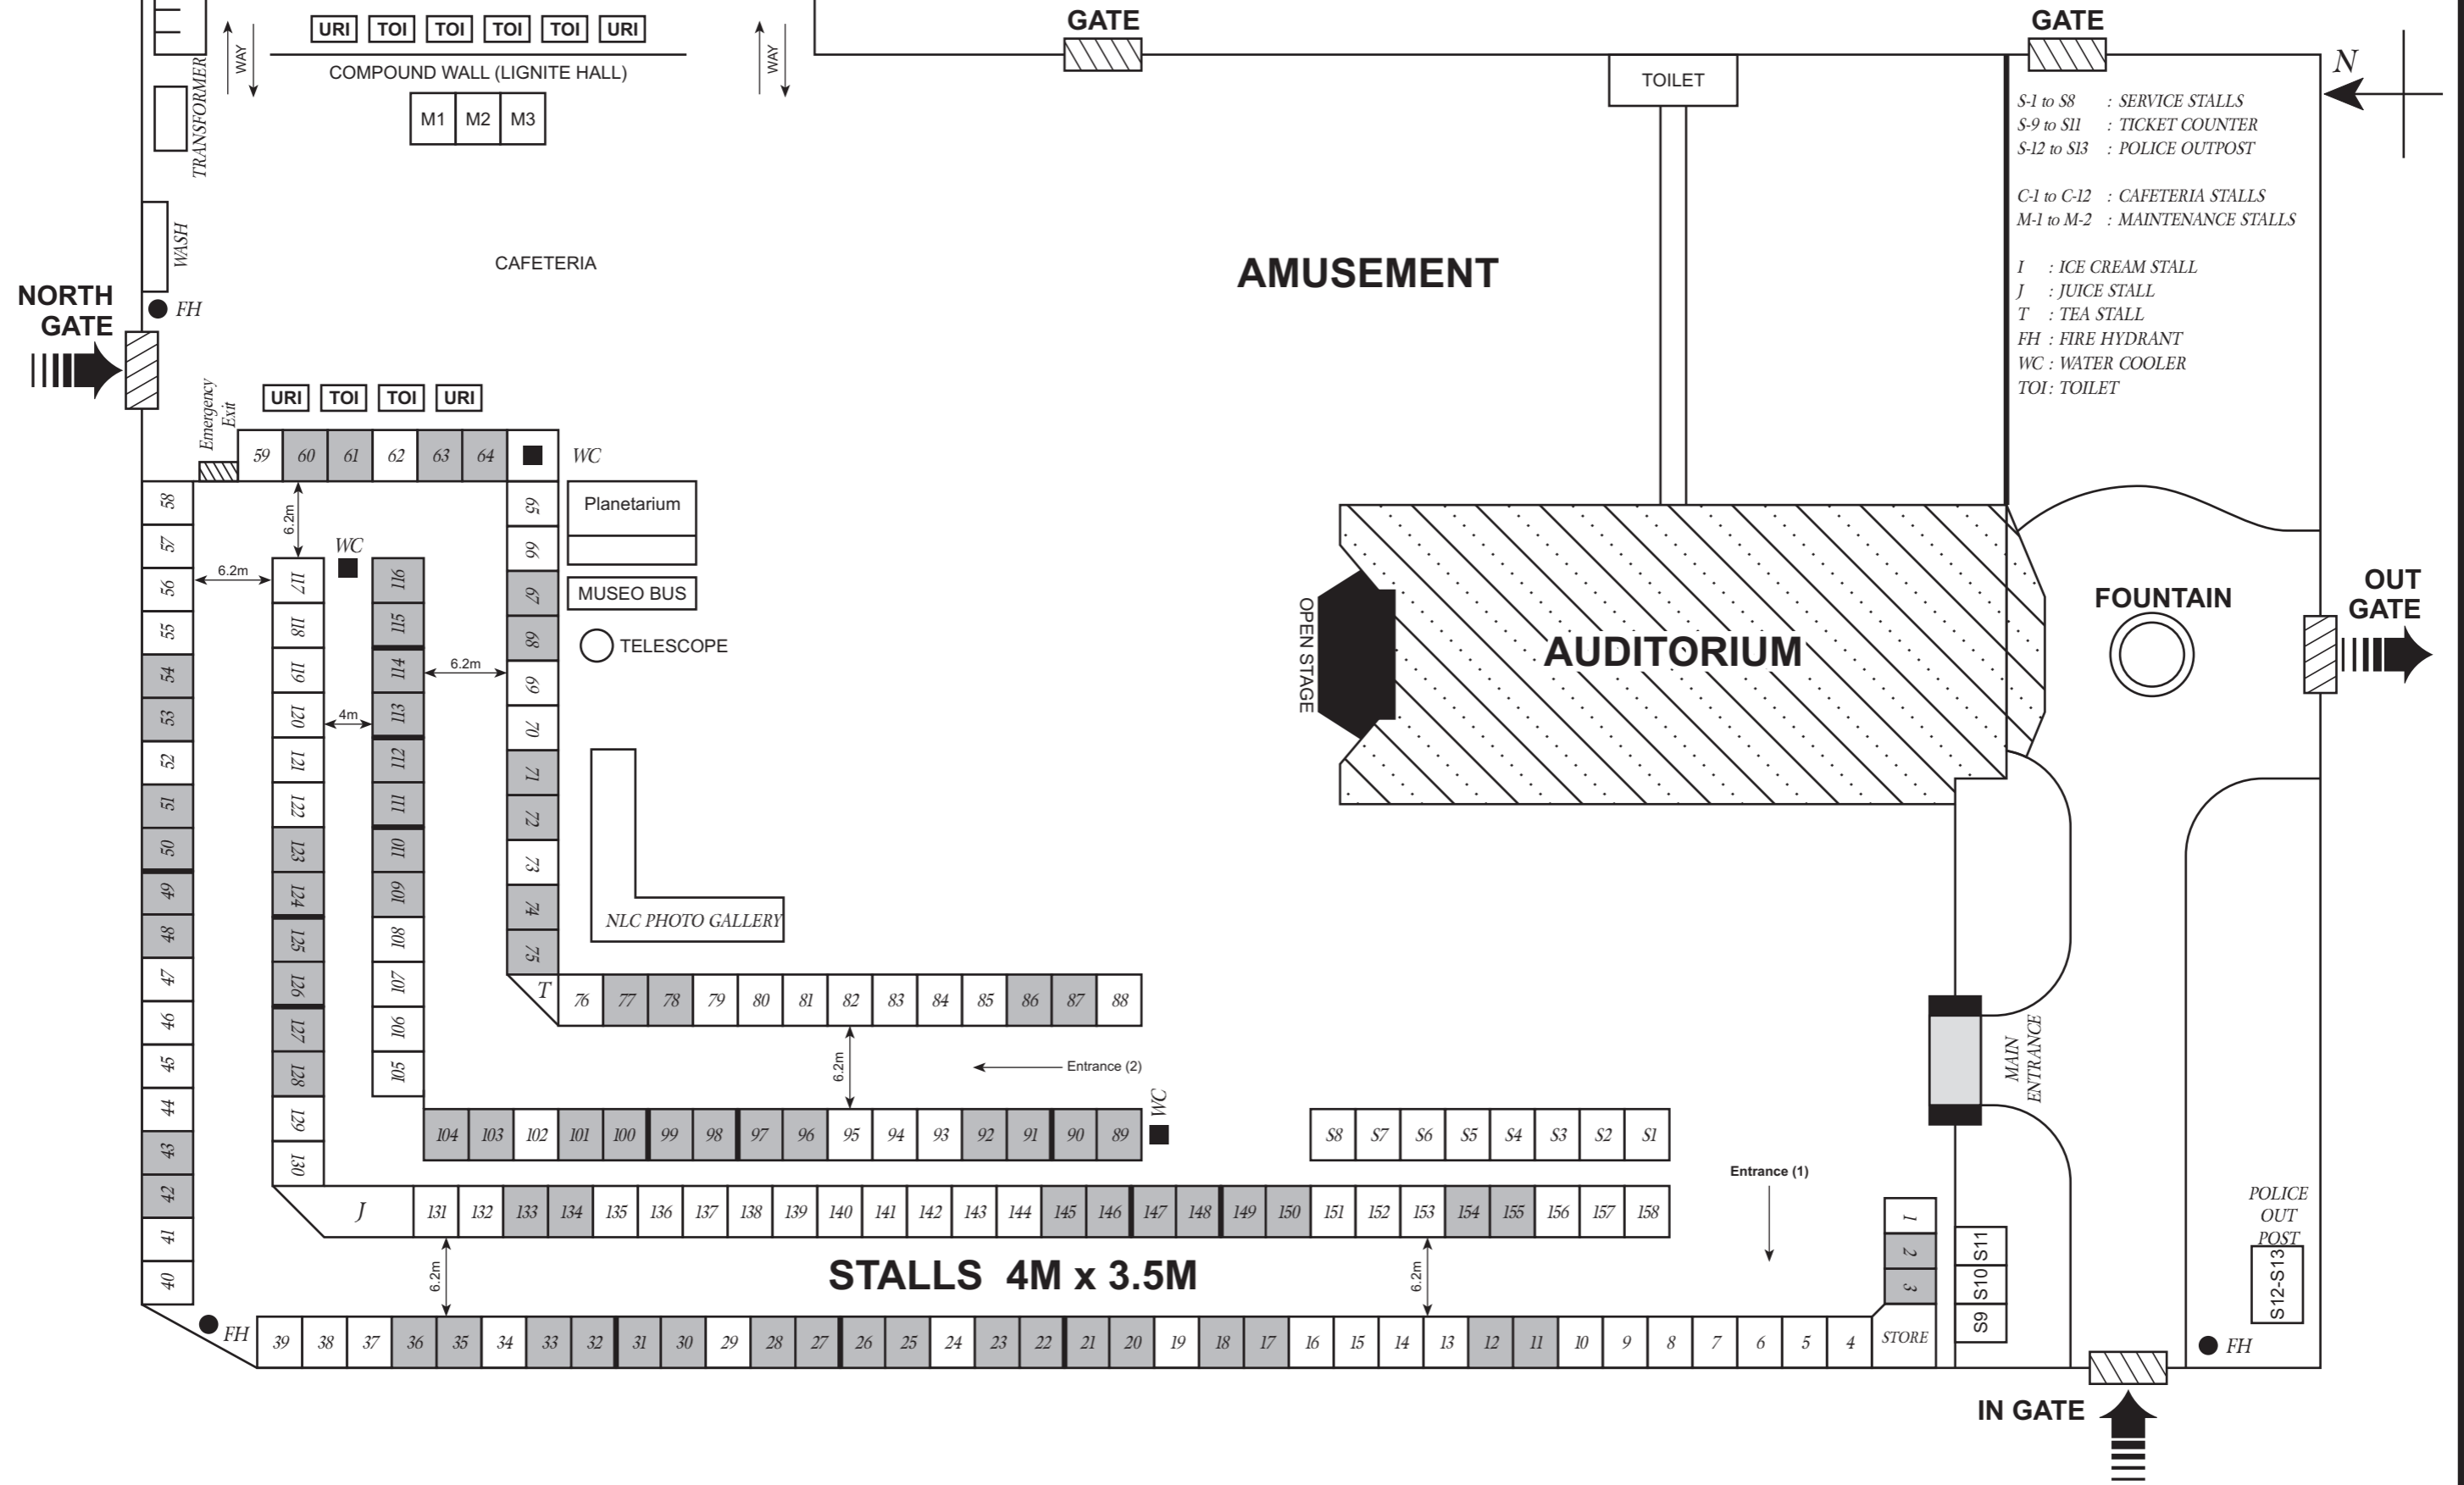

- S-1 to S8 : SERVICE STALLS
- S-9 to S11 : TICKET COUNTER
- S-12 to S13 : POLICE OUTPOST

- C-1 to C-12 : CAFETERIA STALLS
- M-1 to M-2 : MAINTENANCE STALLS

- I : ICE CREAM STALL
- J : JUICE STALL
- T : TEA STALL
- FH : FIRE HYDRANT
- WC : WATER COOLER
- TOI: TOILET

STALLS 4M x 3.5M